


# Recommended Alternative - 63rd Avenue East

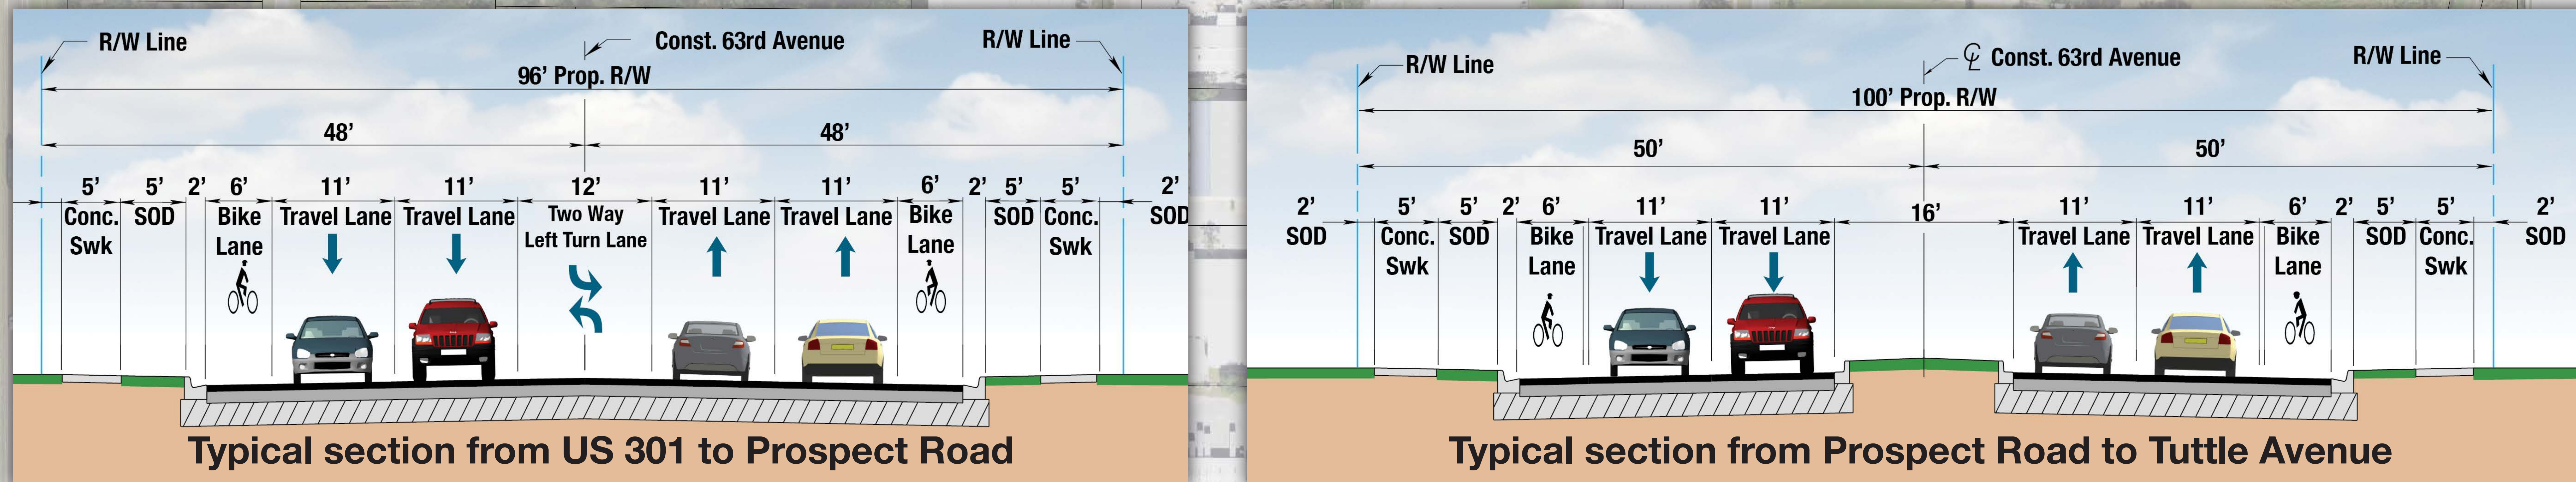

1"=100'

End Project  
Future Signal  
(by others)

Begin Project

New Signal

**LEGEND**

- Existing Right-of-way
- Proposed Right-of-Way
- Parcels
- Potential Pond Site Options
- Bus Stops
- Signalized Intersections
- Proposed Sod

Note: Driveway locations and size to be determined during design