

LEGEND

FACILITIES

- 1 VETERANS CENTER
(12,000 SF, FIRST LEVEL)
- 2 MEMORIAL LOCATIONS
(WALKING TRAILS TO MEMORIALS)
- 3 PICNIC SHELTER WITH PICNIC SEATING
(PRE-FABRICATED, 700 SF)
- 4 PAVILION
(5,600 SF)
- 5 RESTROOM BUILDING
(PRE MANUFACTURED RESTROOM BUILDING)
- 6 VETERAN WALK
- 7 STORM WATER POND
- 8 MAINTENANCE BUILDING
- 9 PAVED PARKING
- 10 OVERFLOW PARKING
(GRASS LOT)
- 11 FLEXIBLE EVENT SPACE
(PARADE GROUND / GRASS LOT)
- 12 ENTRY FEATURE MONUMENT
- 13 FIRE PIT
- 14 GAZEBO
- 15 SALUTE TO SERVICE FLAGS
(X7 FOR EACH BRANCH OF SERVICE)
- 16 ENTRY FLAG PLAZA
(AMERICAN, FLORIDA, POW/MIA)




← POWER LINES →

← POWER LINES →

PROPERTY LINE

FUTURE COUNTY SCHOOL SITE

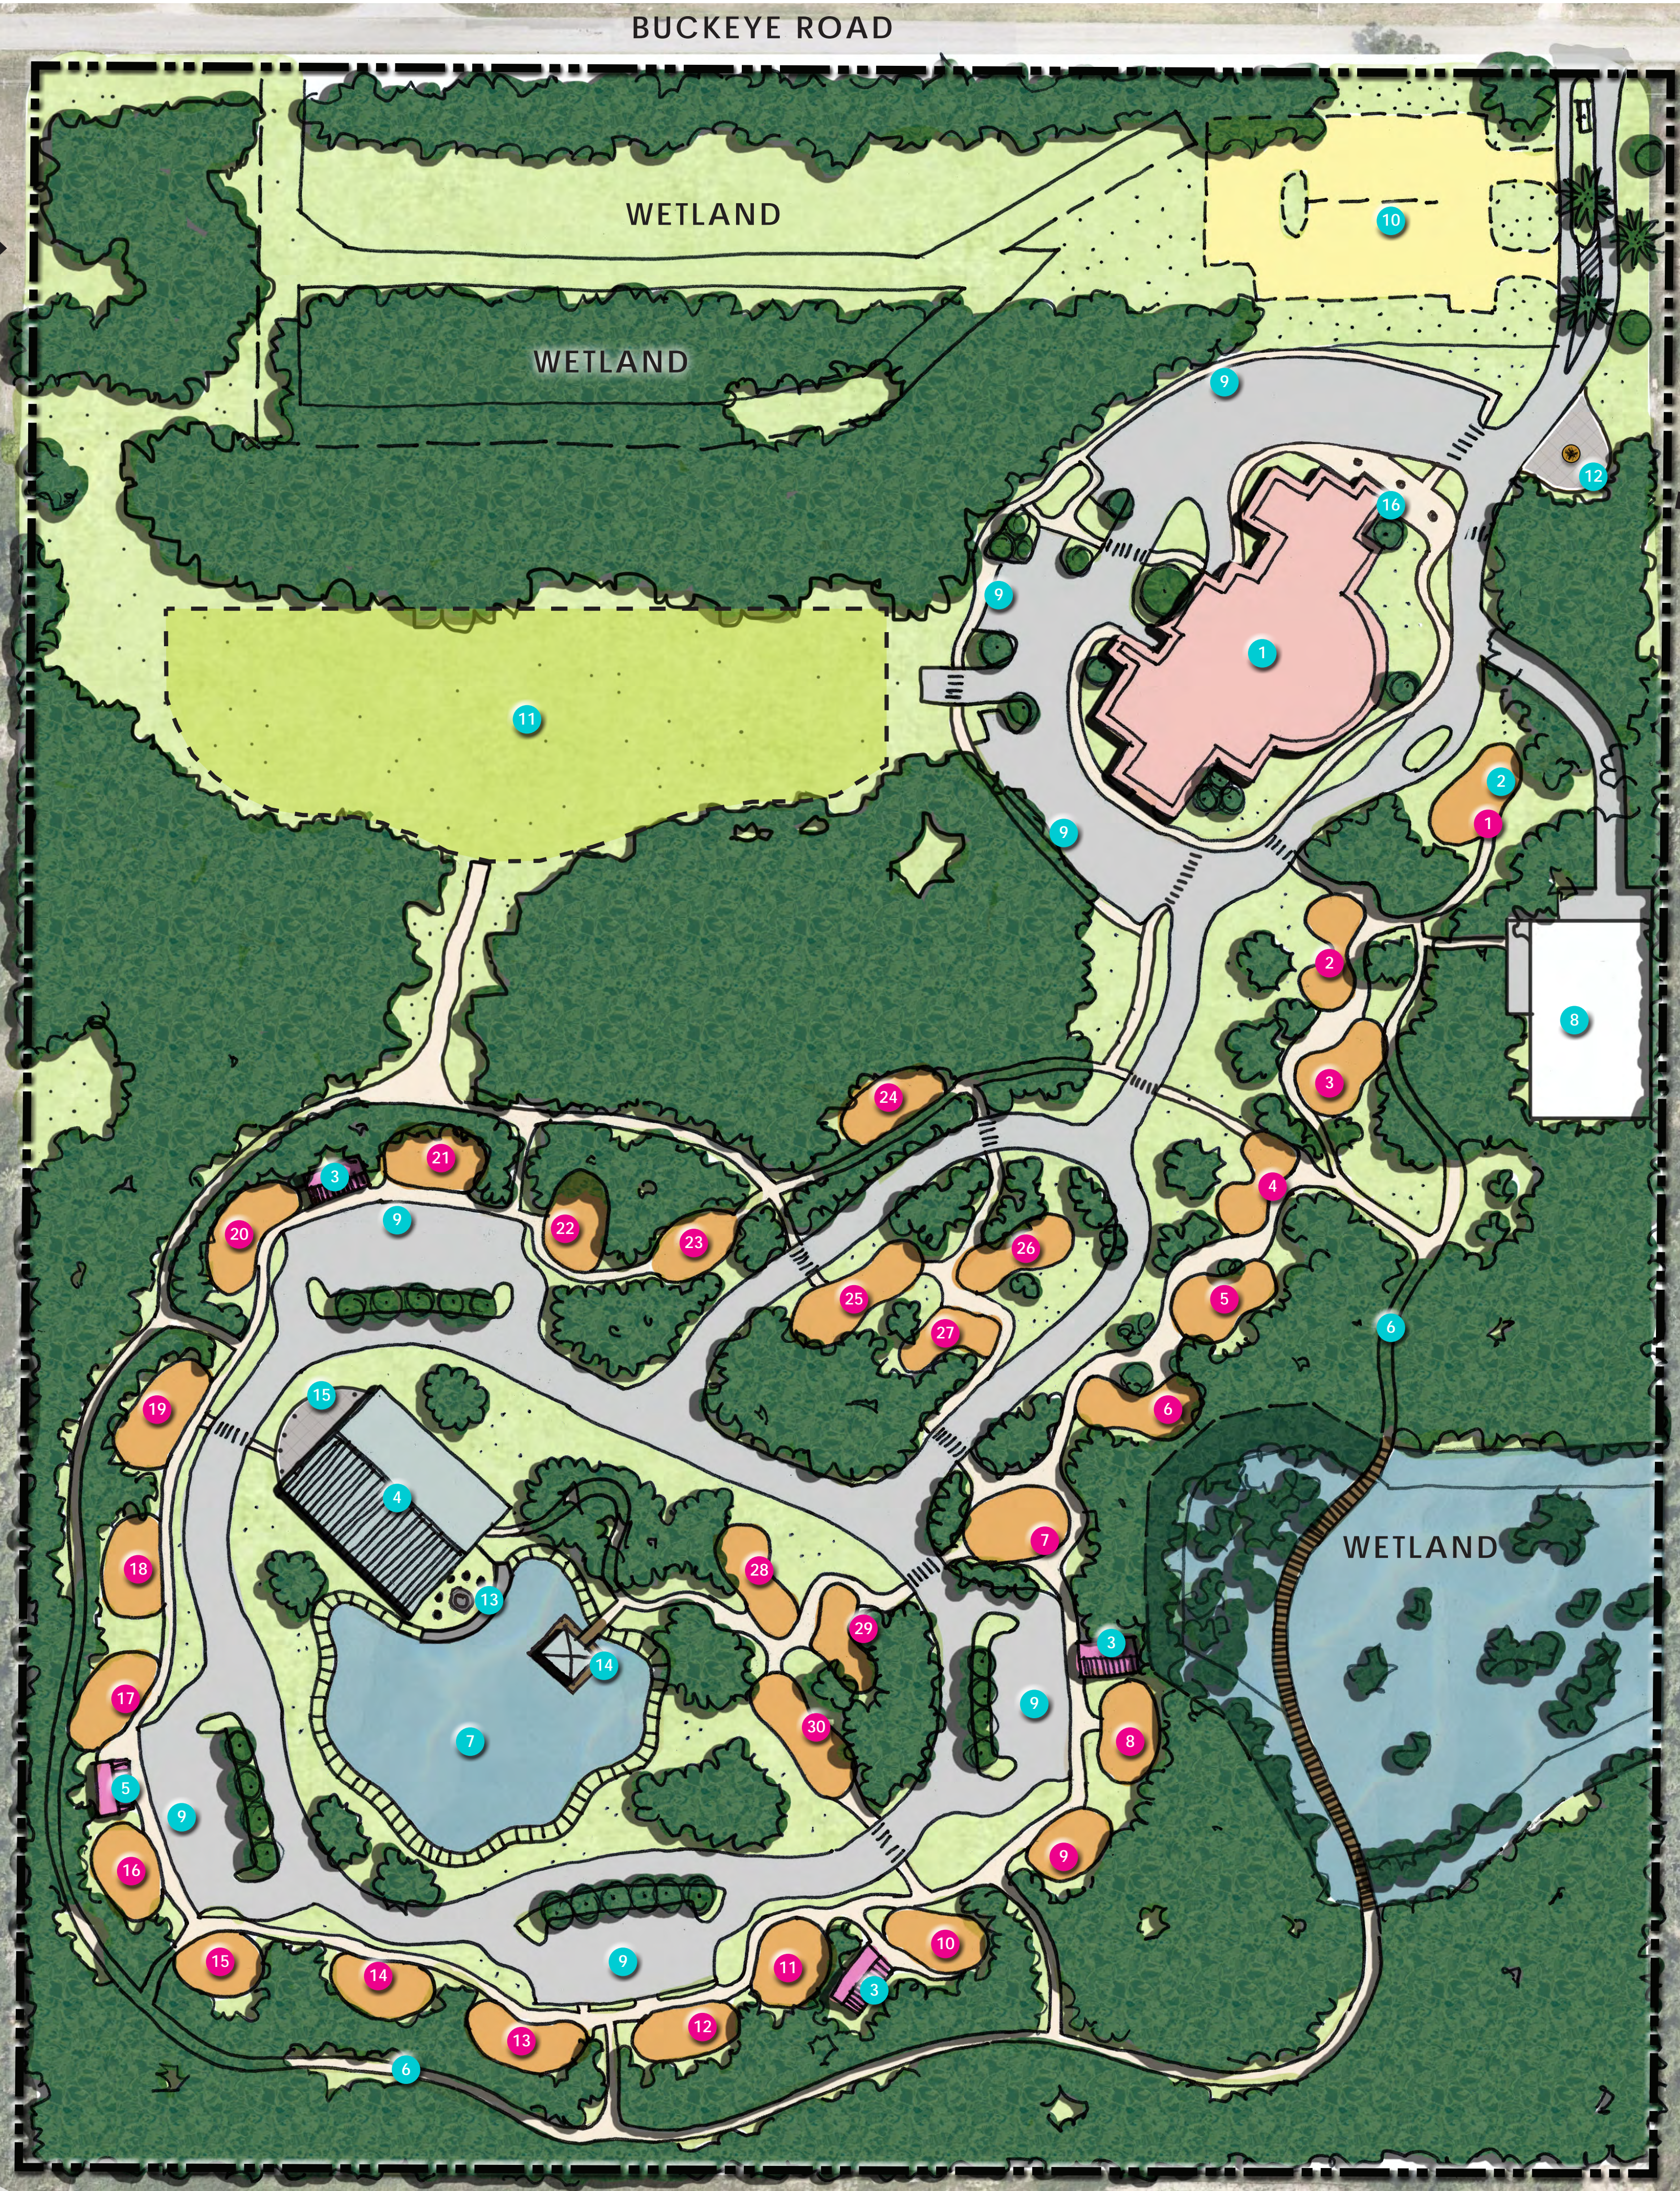

MEMORIALS

- AMERICAN REVOLUTION 1
- WAR OF 1812 2
- SEMINOLE INDIAN WARS 3
- MEXICAN-AMERICAN WAR 4
- AMERICAN-CIVIL WAR 5
- SPANISH AMERICAN WAR 6
- WORLD WAR I 7
- WORLD WAR II 8
- KOREAN WAR 9
- VIETNAM WAR 10
- PERSIAN GULF WAR 11
- WAR IN AFGANISTAN 12
- IRAQ WAR 13
- POW/MIA 14
- PURPLE HEARTS 15
- MEDAL OF HONOR 16
- SERVICE CROSS 17
- SILVER STAR 18
- HOMETOWN HEROS 19
- DAUGHTERS OF THE AMERICAN REVOLUTION 20
- JOHN SKEEN 21
- ARMY 22
- NAVY 23
- MARINE CORPS 24
- AIR FORCE 25
- COAST GUARD 26
- SPACE FORCE 27
- MANATEE COUNTY WOMEN VETERANS 28
- PEACE OFFICERS 29
- MANATEE COUNTY VETERAN OF THE YEAR 30

DATE
1.16.2024

PROJECT NAME
MANATEE MEMORIAL PARK

DRAWING TITLE
CONCEPT PLAN

PREPARED BY:
Kimley»Horn
EDWARD DEAN, FLA 941.379.7610

SHEET
01
OF 2

ARTISAN LAKES
(SINGLE FAMILY RESIDENTIAL)

